



\*\*FOR REGULATORY APPROVAL - NOT FOR CONSTRUCTION\*\*

**Unitarian Universalist  
Church of Nashua**

58 Lowell Street • Nashua • NH

**DENNIS MIREs, P.A.**  
THE ARCHITECTS  
697 UNION STREET, MANCHESTER, NH  
(603) 625-4548 www.themira.com

The material contained in these drawings and the information contained herein are the property of Dennis Mires, P.A. The architect's name and logo are trademarks of Dennis Mires, P.A. and are used herein under license. All other trademarks are the property of their respective owners. No part of these drawings may be reproduced, stored in a retrieval system, or transmitted in any form or by any means, electronic, mechanical, photocopying, recording, or by any information storage and retrieval system, without the prior written permission of Dennis Mires, P.A. The architect's liability is limited to the professional services provided.

ISSUE	DESCRIPTION	DATE
03	Historic District Commission Follow-up	5/8/24
	Option 2 - GREY Windows + Shiplap siding	
	proj. no.: 2021088A	



**DENNIS MIREs, P.A.**  
THE ARCHITECTS

697 UNION STREET, MANCHESTER, NH  
(603) 625-4548 [www.thedmaarchitects.net](http://www.thedmaarchitects.net)

The material contained in these drawings and the information contained herein are the exclusive property of Dennis Mires, P.A. The architect's name shall not be used in any way to promote or advertise any product or service without the written consent of Dennis Mires, P.A. The architect's liability is limited to the professional services provided.

ISSUE	DESCRIPTION	DATE
03	Historic District Commission Follow-up	5/8/24



Option 2 - GREY - 3d views

proj. no.: 2021088A

\*\*FOR REGULATORY APPROVAL - NOT FOR CONSTRUCTION\*\*

**Unitarian Universalist  
Church of Nashua**

58 Lowell Street • Nashua • NH

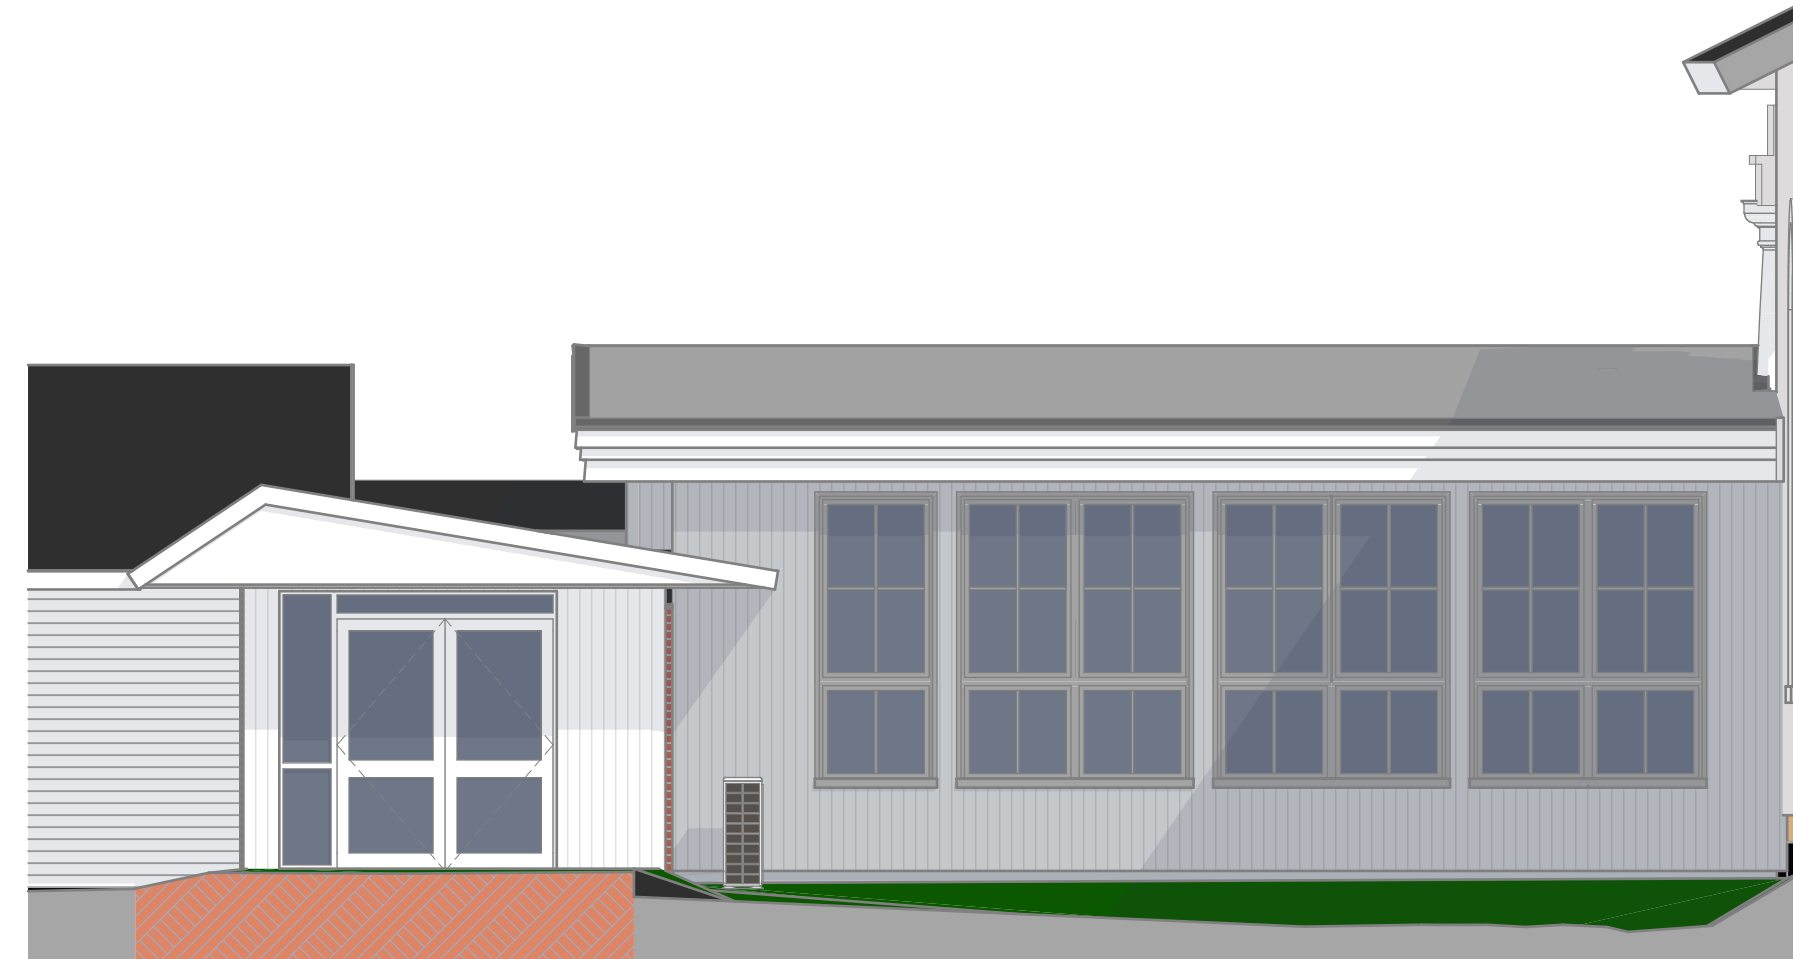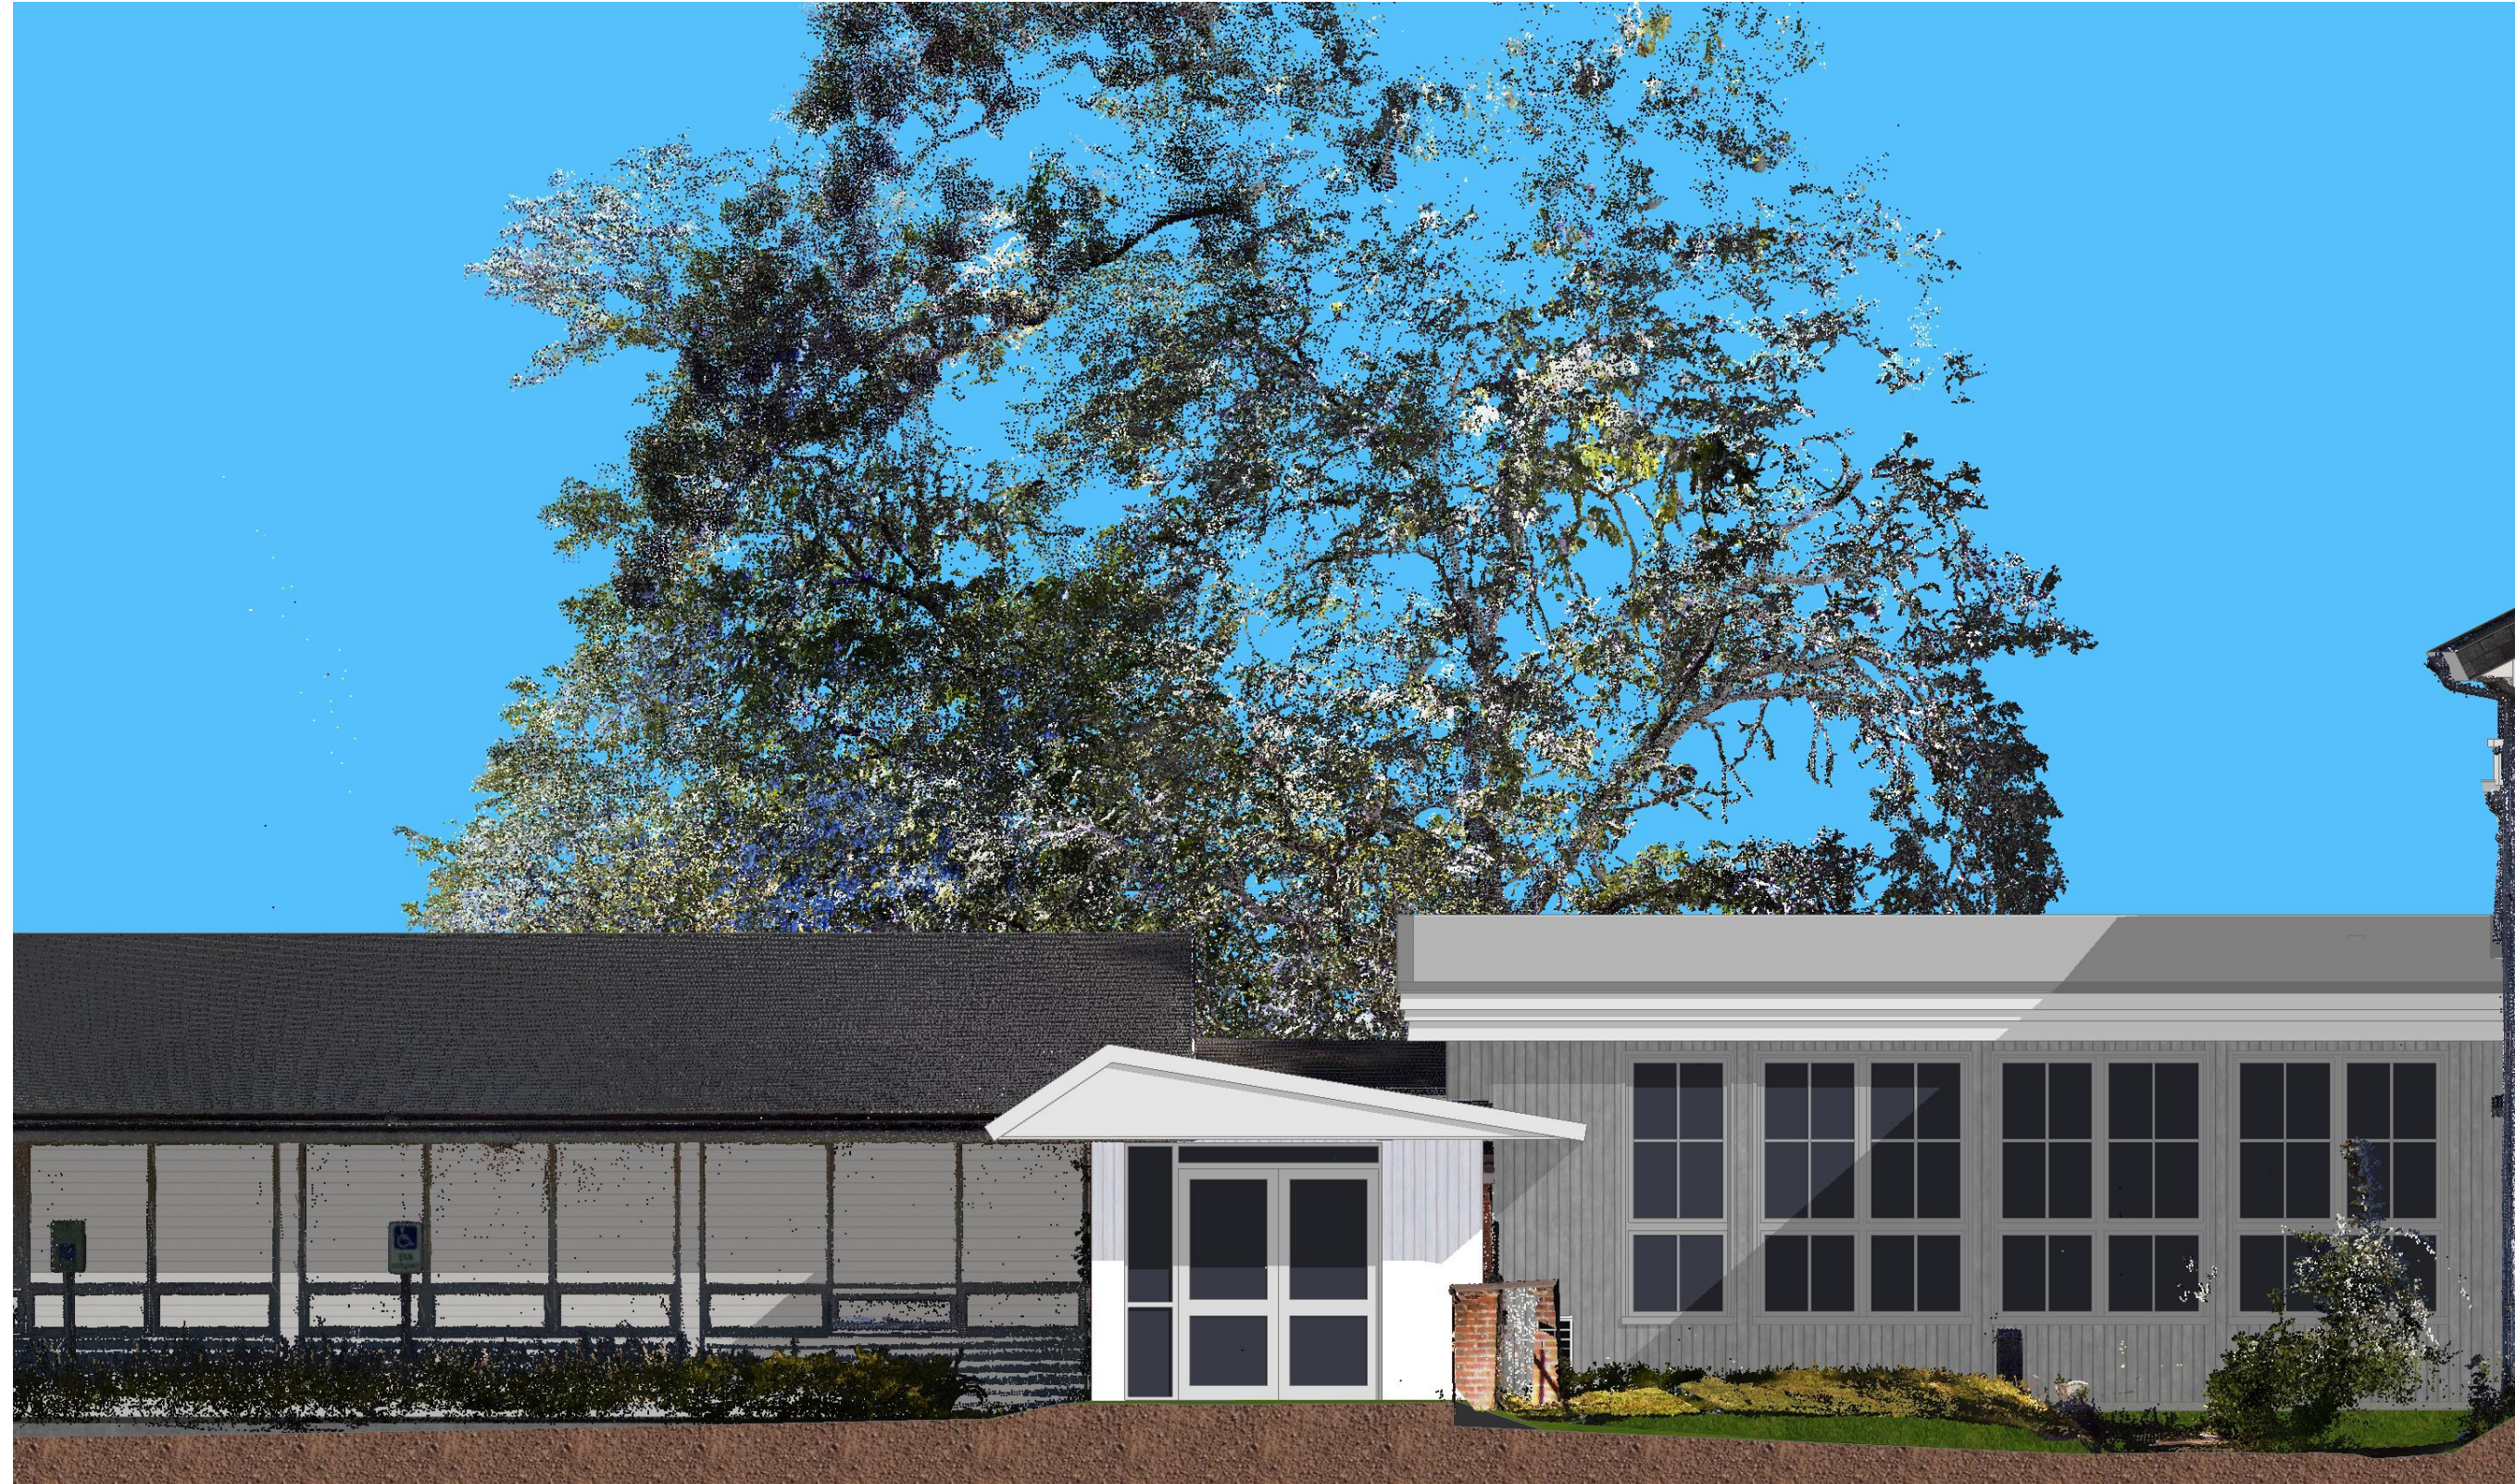

2 North Elevation OPTION 2 GREY

SCALE: 3/16" = 1'-0"



\*\*FOR REGULATORY APPROVAL - NOT FOR CONSTRUCTION\*\*

**DENNIS MIRES, P.A.**  
THE ARCHITECTS

697 UNION STREET, MANCHESTER, NH  
(603) 625-4548 [www.themiraarchitects.net](http://www.themiraarchitects.net)

The material contained in these drawings and the information provided herein are the property of Dennis Mires, P.A. The Architect. Possession and use hereof is granted to the client for the project identified on the title block and / or site of the structure depicted herein on these drawings. Any use, reproduction or disclosure of these drawings or information contained herein without the written consent of Dennis Mires, P.A. The Architect is expressly prohibited.

ISSUE	DESCRIPTION	DATE
03	Historic District Commission Follow-up	5/8/24

Options 1 and 2 - North Elevation

proj. no.: 2021088A

**Unitarian Universalist  
Church of Nashua**

58 Lowell Street • Nashua • NH