




2 Section @ White Wing Vestibule
SCALE: 3/8" = 1'-0"



3 Section White Wing Stair WEST
SCALE: 3/8" = 1'-0"

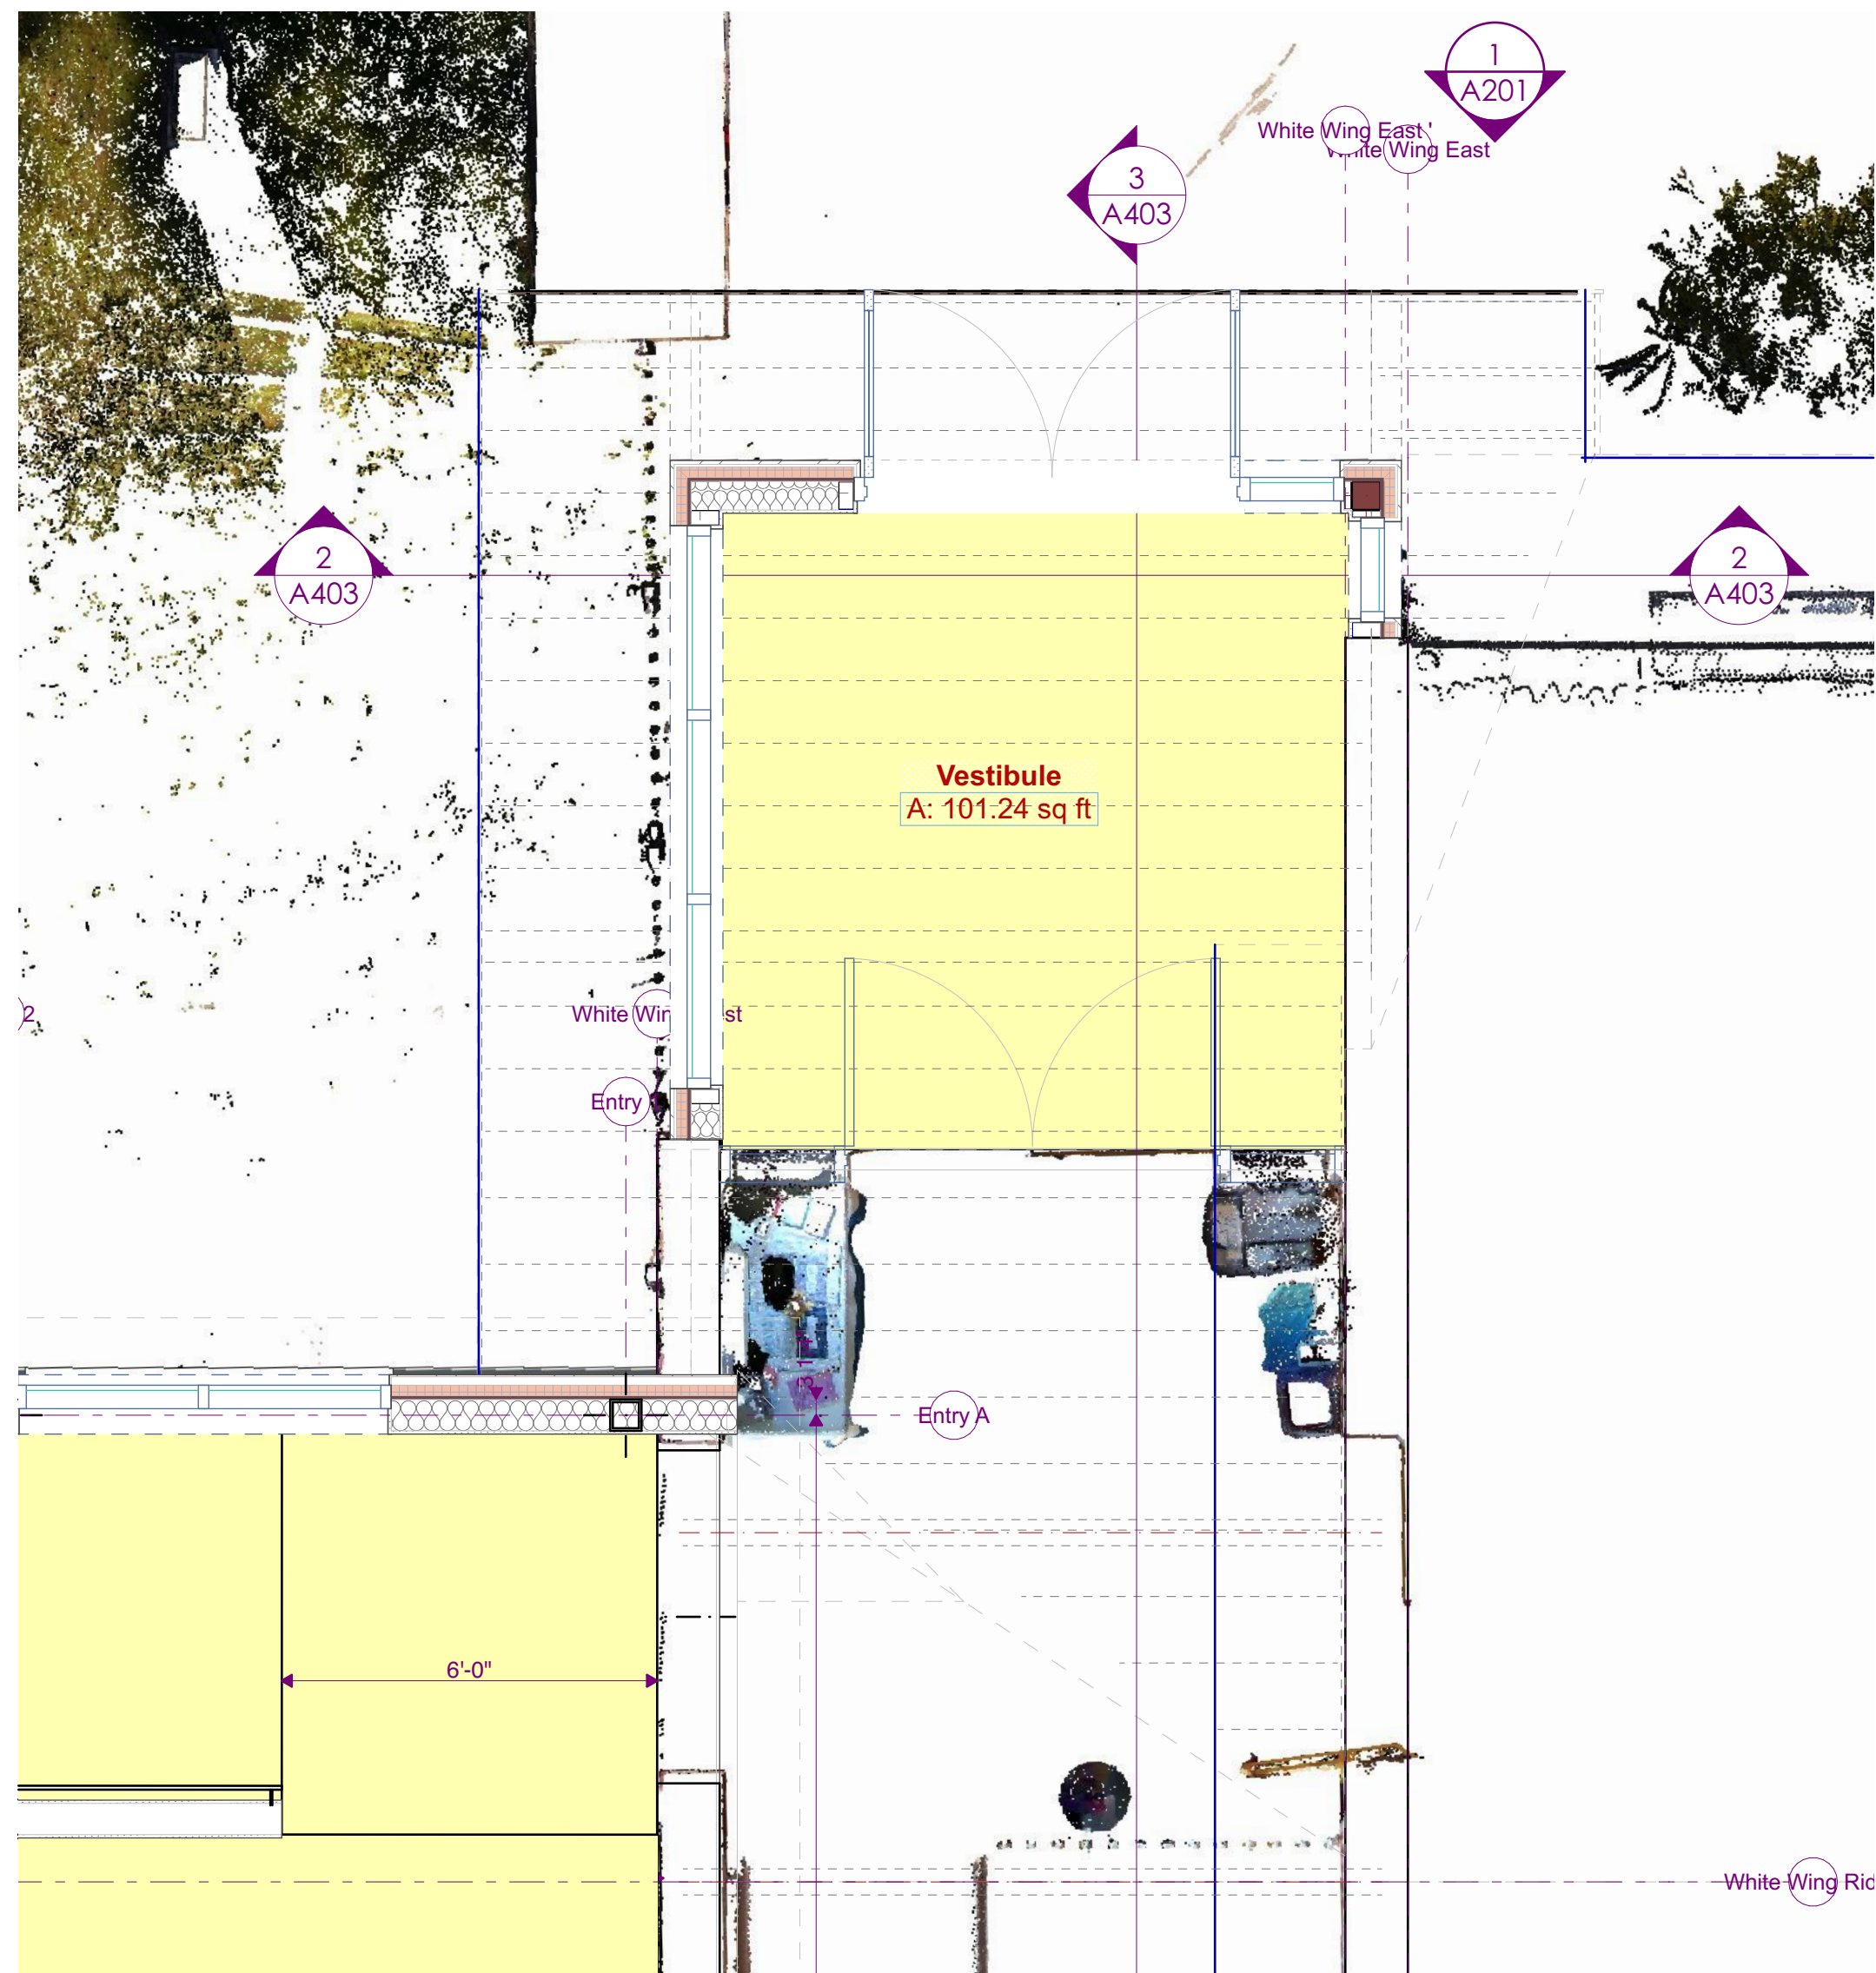

1 White Wing Vestibule - Enlarged Plan
SCALE: 3/8" = 1'-0"

ISSUE	DESCRIPTION	DATE
01	CD Prelim - Church Presentation	1/20/24